




**LEGEND**

OPEN & UNIQUE SYMBOL = TO BE SET  
 FILLED & UNIQUE SYMBOL = FOUND  
 M = MEASURED  
 ( ) = RECORD  
 ABBREVIATION = DESCRIPTION  
 (e.g. I.P. = IRON PIPE)

**LEGEND EXAMPLE**

- = SET LEAD, TACK & 3/4" TAG OR 1" IRON PIPE WITH 3/4" BRASS TAG.
- = FOUND LEAD, TACK & 3/4" TAG OR 1" IRON PIPE.
- ⊖ = TANGENT OVER
- ⊖ = SET NAIL & TAG IN POWER POLE HEIGHT = \_\_\_\_\_

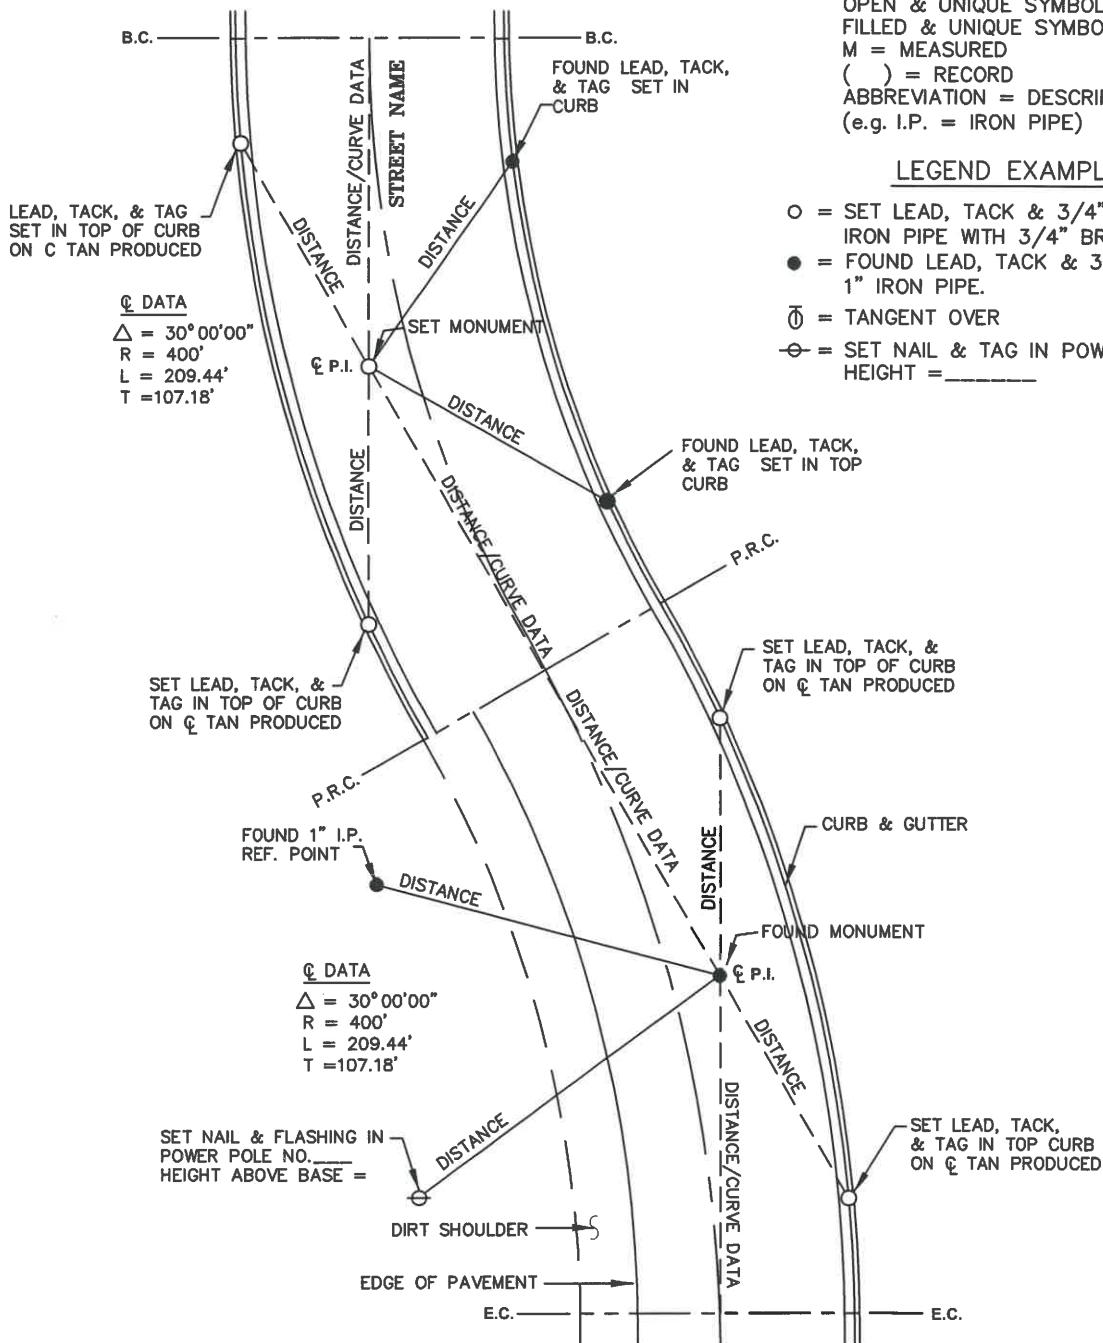

**NOTE:**

MONUMENT TIE REQUIREMENTS PER STANDARD DRAWING NUMBER 6100 SERIES.

1-TIE SHEET PER CENTERLINE MONUMENT OR CONTROL POINT IN ACCORDANCE TO DRAWING STANDARD 6101.

NEWLY SET TAGS ARE TO BE STAMPED WITH L.S. OR R.C.E NUMBER, IN ACCORDANCE TO STANDARD DRAWING 6101.



APPROVED BY:				
		62809	5/15/24	
KHOI DO, CITY ENGINEER		RCE	DATE	
RECOMMENDED:				
		70990	5/15/24	
BRYAN LIRLEY, ASSISTANT CITY ENGINEER		RCE	DATE	
REV	DESCRIPTION	BY	APP'D	DATE

<b>CITY OF ONTARIO</b>	
<b>P.I. MONUMENTS</b>	STANDARD DRAWING NUMBER <b>6109</b>