


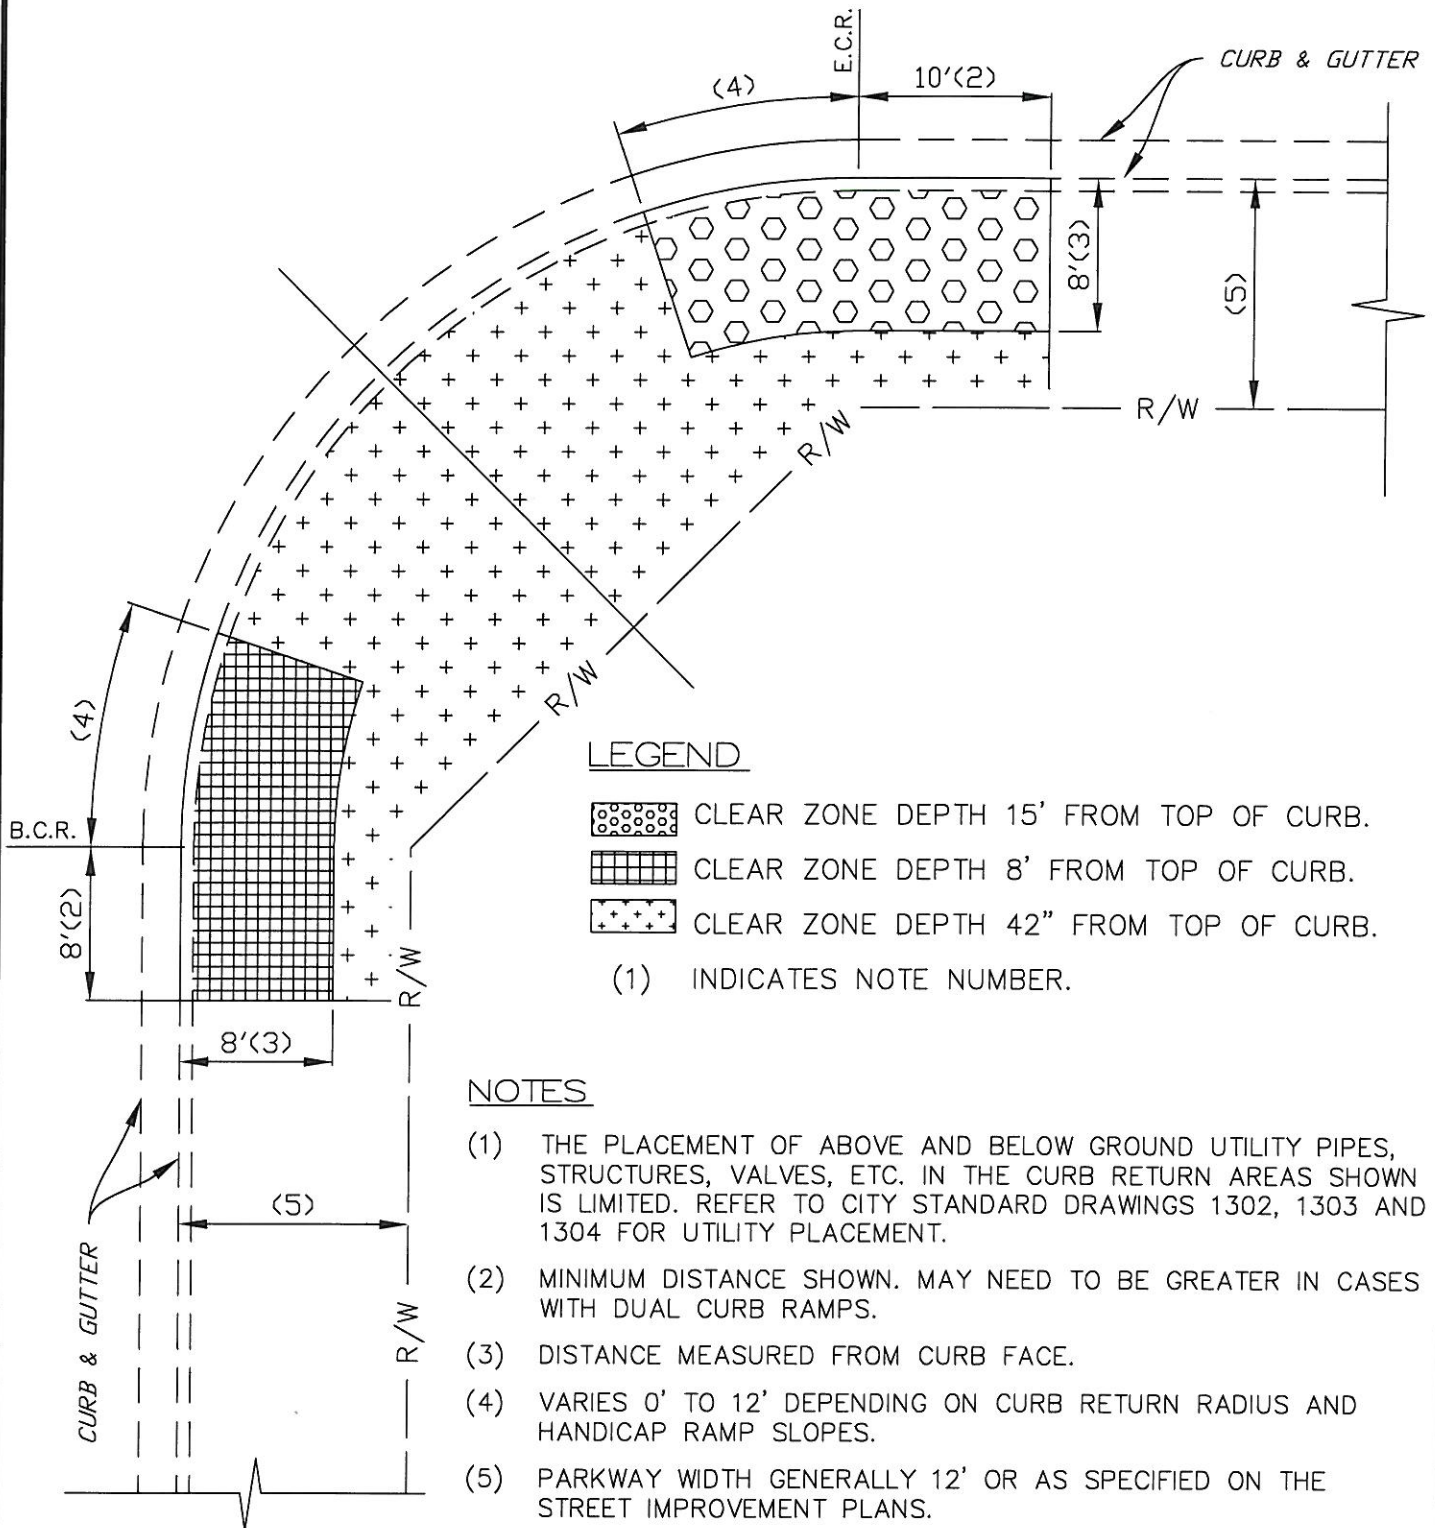

APPROVED BY: <i>[Signature]</i> 8.27.15				
LOUIS B. ABI-YOUNES, CITY ENGINEER 44485 RCE DATE				
RECOMMENDED: <i>[Signature]</i> 2013 8/27/15				
TOM DANNA, TRAFFIC/TRANSPORTATION MANAGER TE DATE				
REV	DESCRIPTION	BY	APP'D	DATE

CITY OF ONTARIO

TRAFFIC SIGNAL
CLEAR ZONE

STANDARD
DRAWING
NUMBER

5203